




Grid A

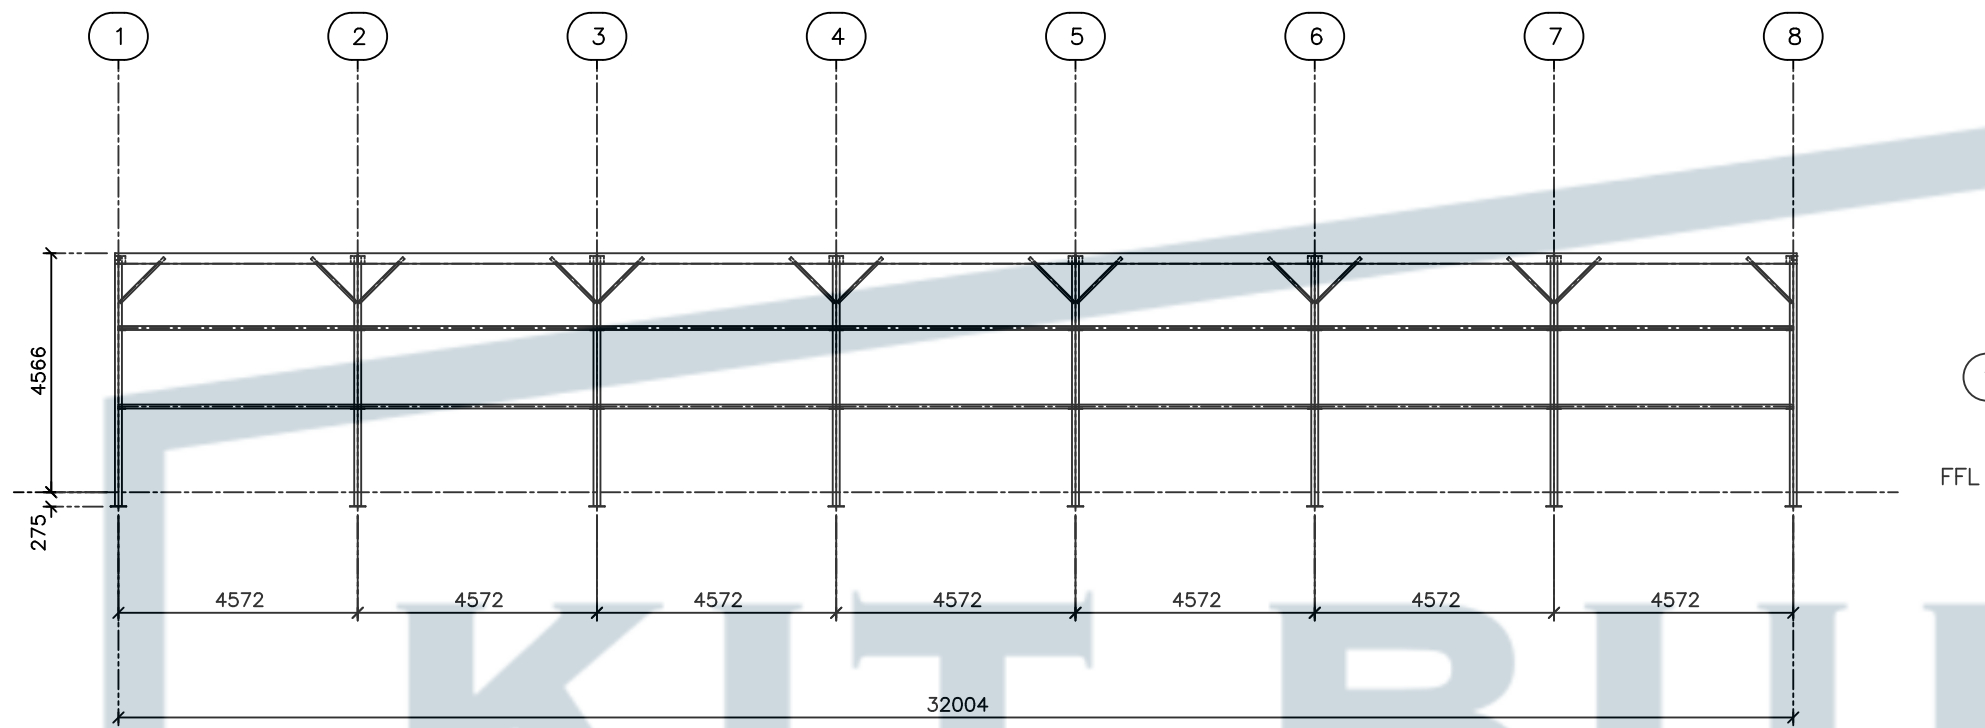

Grid B

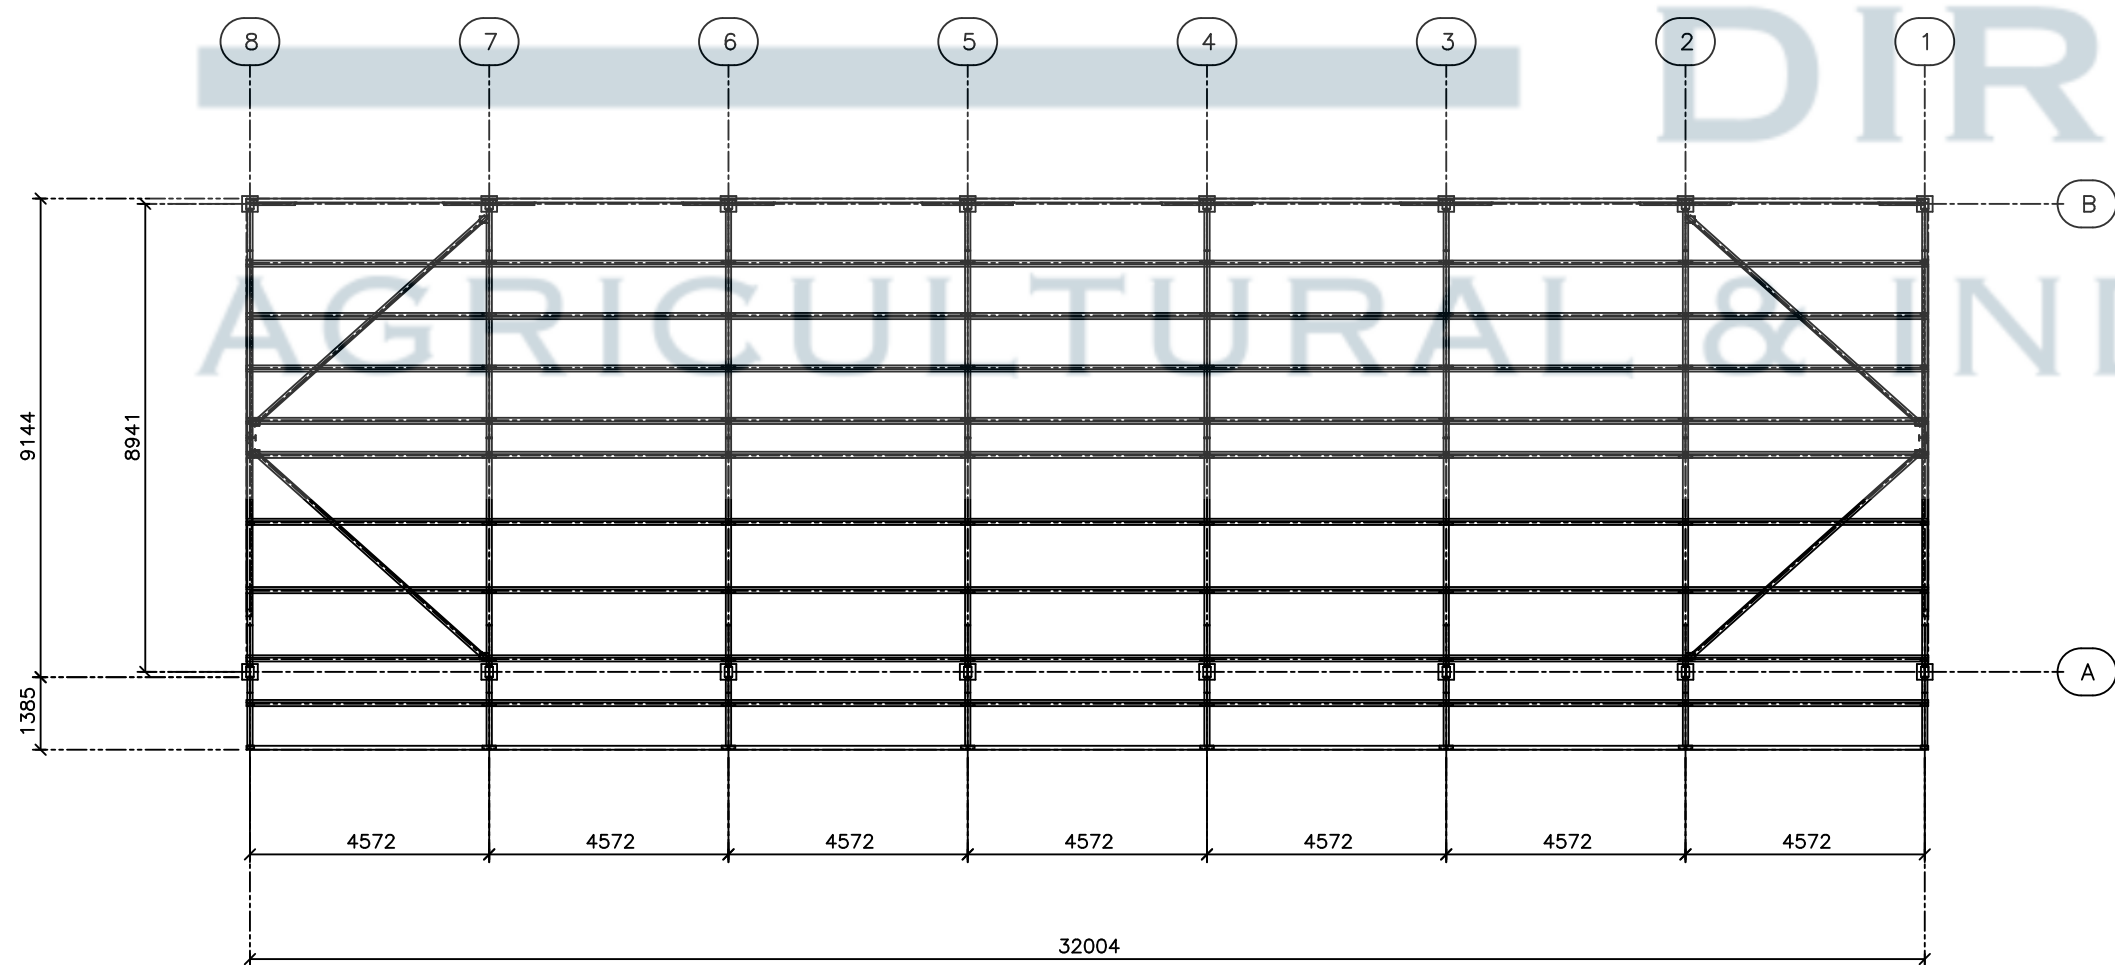


Plan

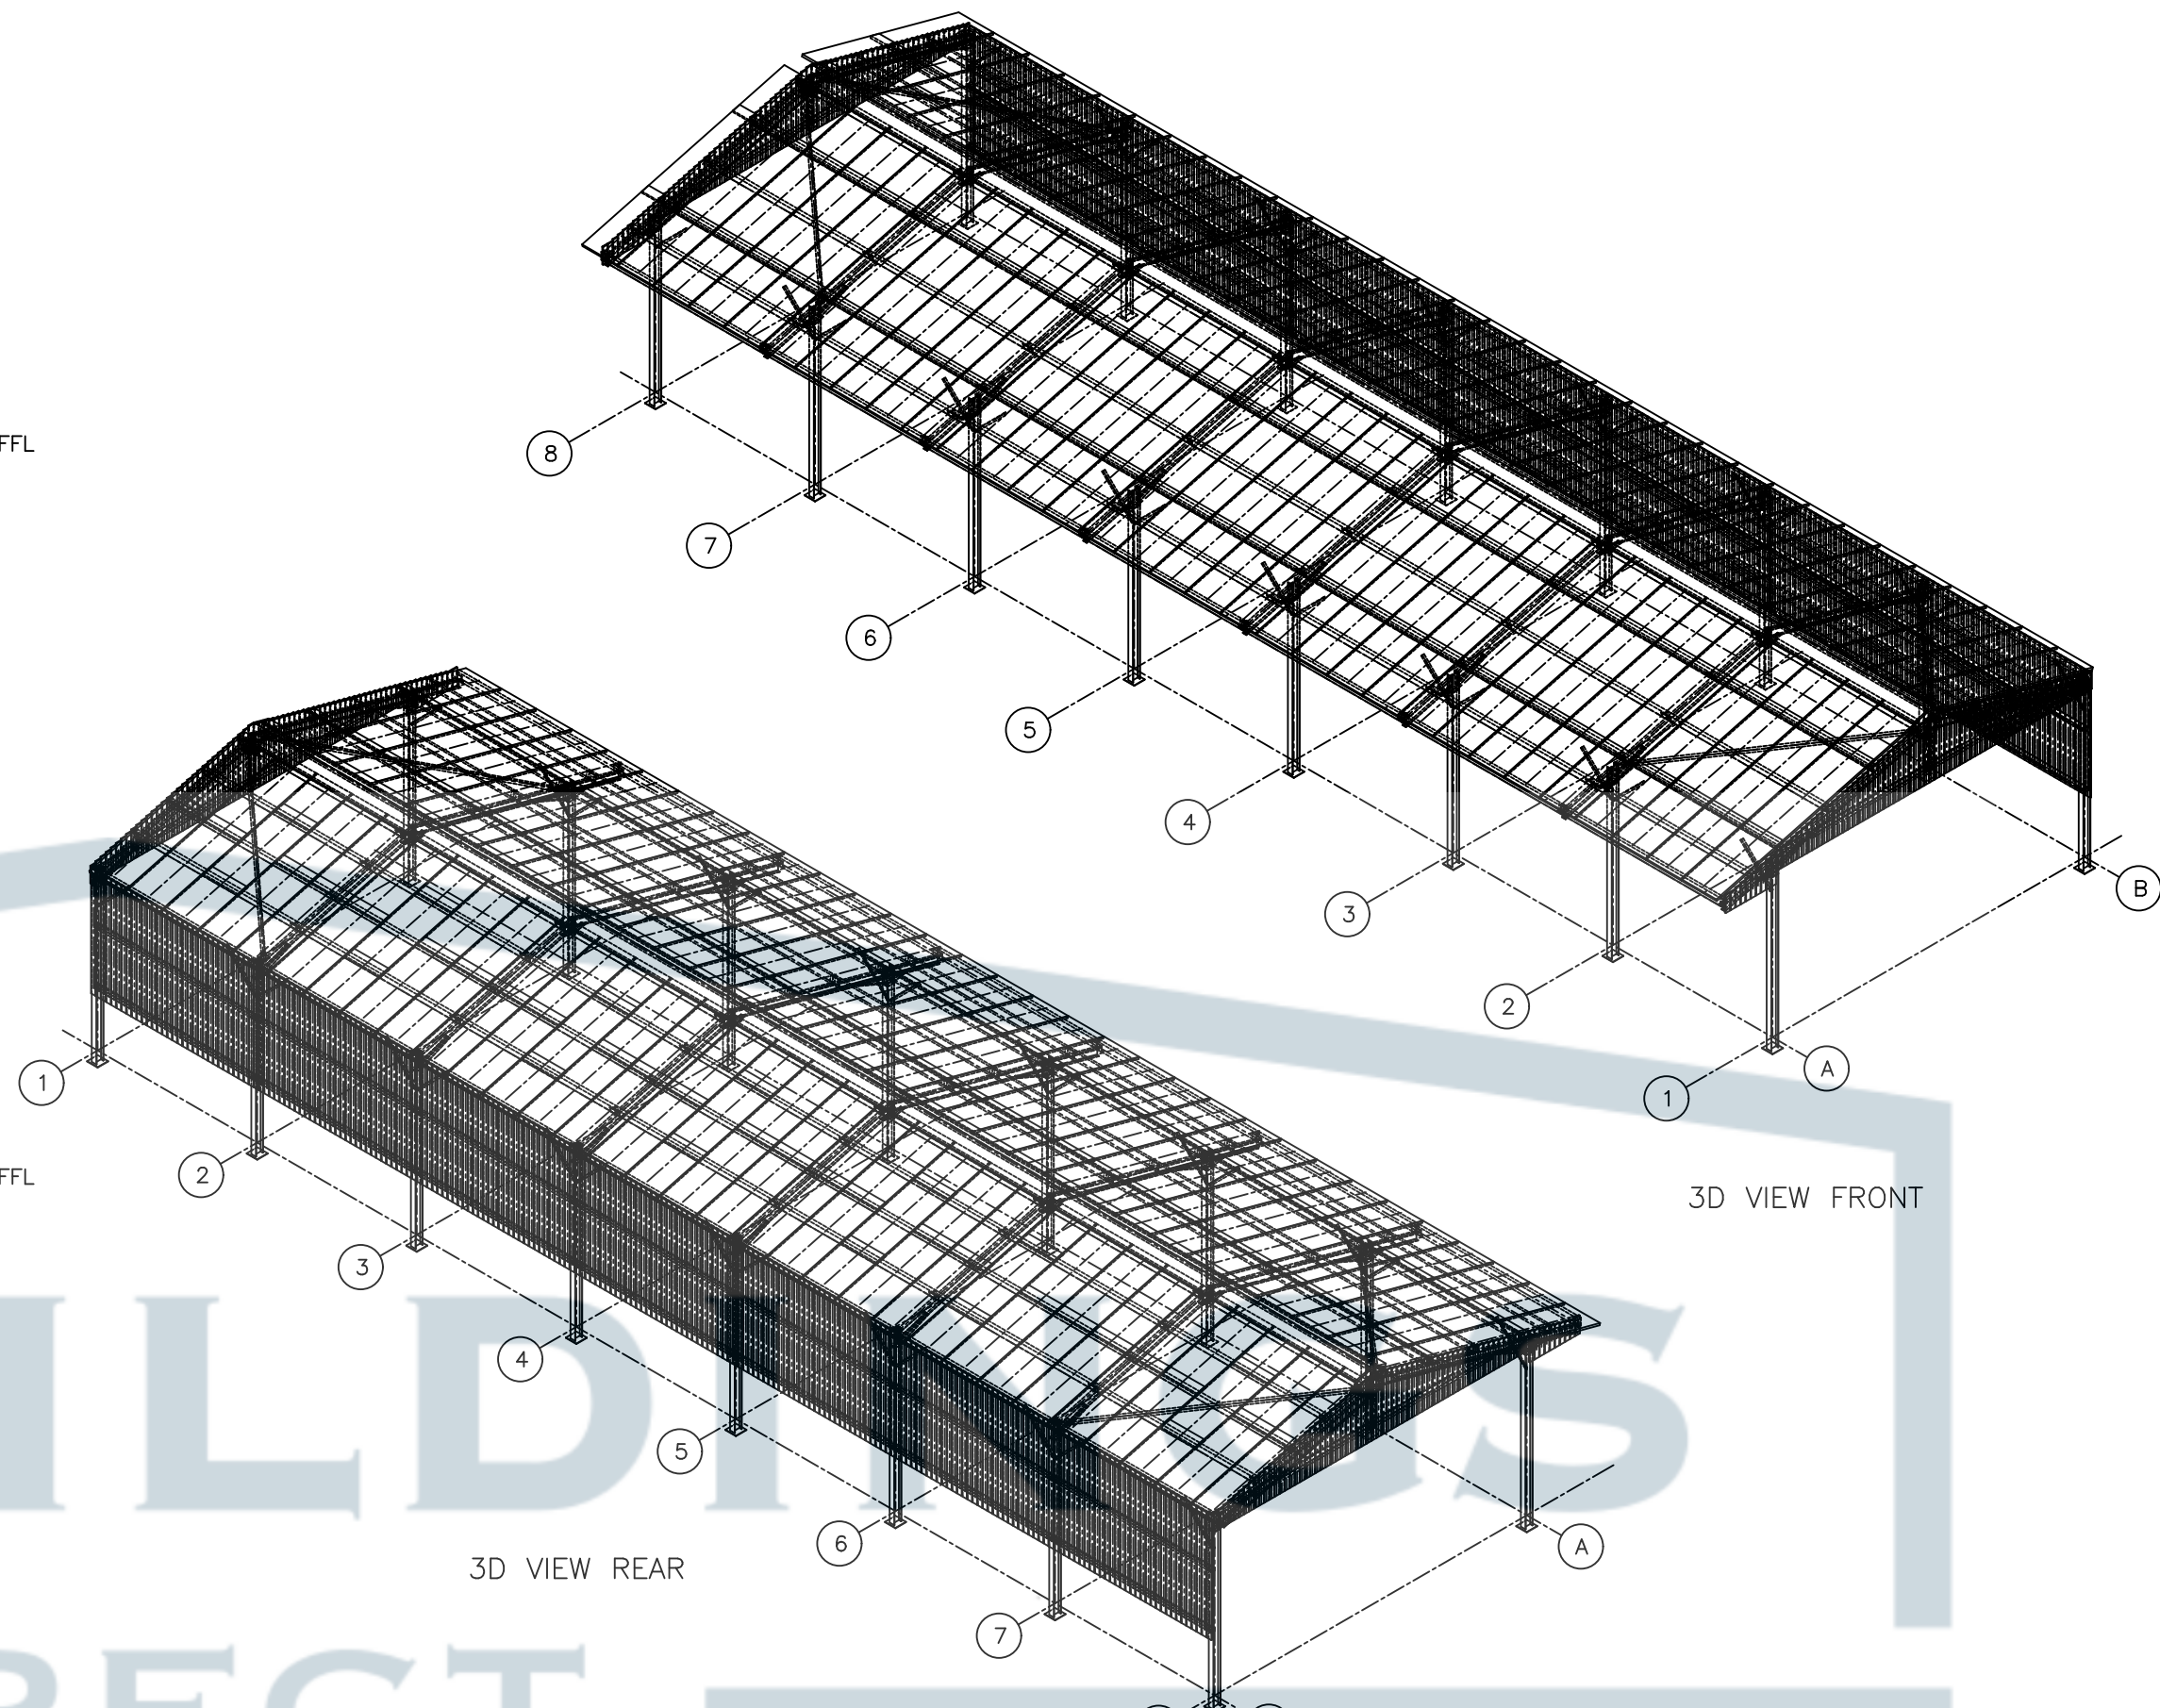


3D VIEW FRONT

3D VIEW REAR

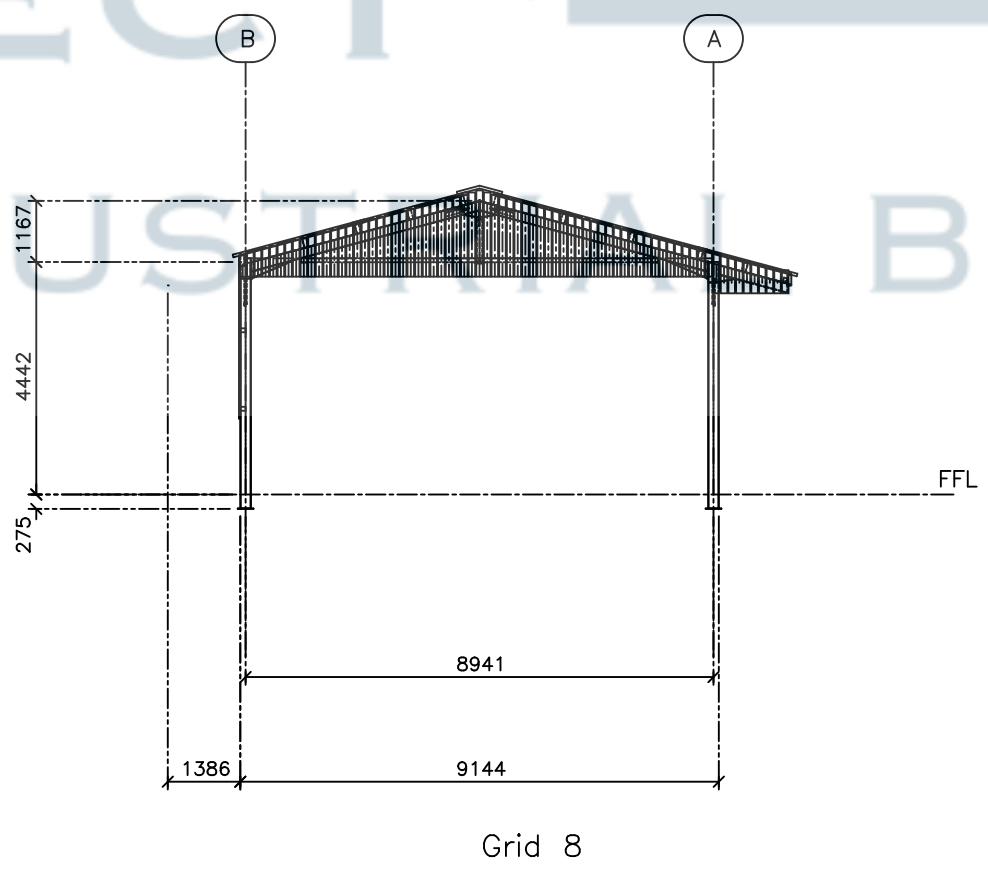

Grid 8

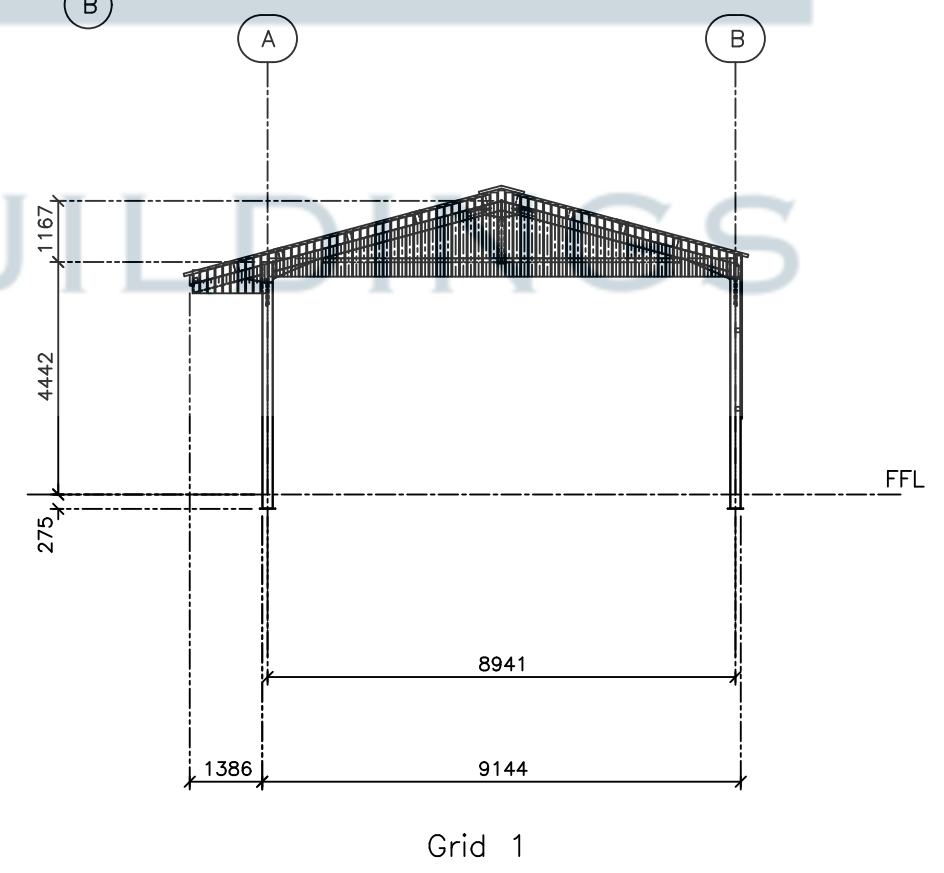

Grid 1

SPECIFICATION:  
 LIVESTOCK BARN STRUCTURE, APPROX. 30' SPAN BY 105' LONG, IN 7 NUMBER 15' BAYS  
 WITH 4" OVERHANG ON ONE ELEVATION  
 EAVES HEIGHT APPROX. 14"  
 ROOF CLAD IN .BIG 6 SINGLE SKIN CLADDING  
 BOTH GABLES CLAD IN YORKSHIRE BOARDING DOWN TO EAVES  
 ONE ELEVATION CLAD DOWN TO 9' BELOW EAVES  
 PVC GUTTERS AND DOWNPIPES TO BOTH ELEVATIONS

CLIENT	DRAWN	CT	12/12/19	<b>KIT BUILDINGS DIRECT</b> Agricultural & Industrial Structures Unit 16, Hilton Industrial Estate, Sutton Lane, Hilton, Derby, DE65 5FE. Tel: 01283 735522 - Mob: 07966 440 896 Fax: 01283 735806 Email: concludtd@aol.com			
	CHECKED	KE	12/12/19				
PROJECT	COW BARN			SCALE	JOB No	DWG No.	REV
TITLE	GENERAL ARRANGEMENT			NTS	053	GA001	